


**UNIT 1B
GROUND FLOOR PLAN
GENERIC WIDE AISLE RACKING**

GIA
Warehouse 3,771 sqm
Office 252 sqm
Total 4,023 sqm - 43,302 sqft

Haunch Height - 10m
Pallet size 1200x1000x1500mm high
Pallet Stacking - 6 pallets high (Reduced height (1m) pallets at valley beams)
First Layer total - 724 pallets
Total pallets - 4,344 pallets

Subject to Fire Engineering Design / Fire Strategy

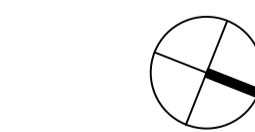

0 5m 10m SCALE 1:200

P02: General update. 20.04.19 ki
P01: First issue. 17.04.19 ki
Rev Date/Checked

The Old Rectory Rectory Lane Milton Malpas
NORTHAMPTON NN7 3AQ
t: +44 (0)1604 858916 f: +44 (0)1604 859123
www.peter-haddon.com



pHp architects


**BASFORD WEST COMMERCIAL PARK - PLOT 1
PEEL LOGISTICS PROPERTY
CREWE**

Issue Purpose: **PRELIMINARY**
Drawn by: KI Checked by: RM
Scale @ A1: 1:200 Date: APRIL 2019

GA PLANS - UNIT 1B - GENERIC WIDE AISLE RACKING

CAD ref: 3785-01 Dwg no.: **3785-01-117** Rev: **P02**

Copyright reserved. Dimensions to be checked on site. Discrepancies to be reported before proceeding

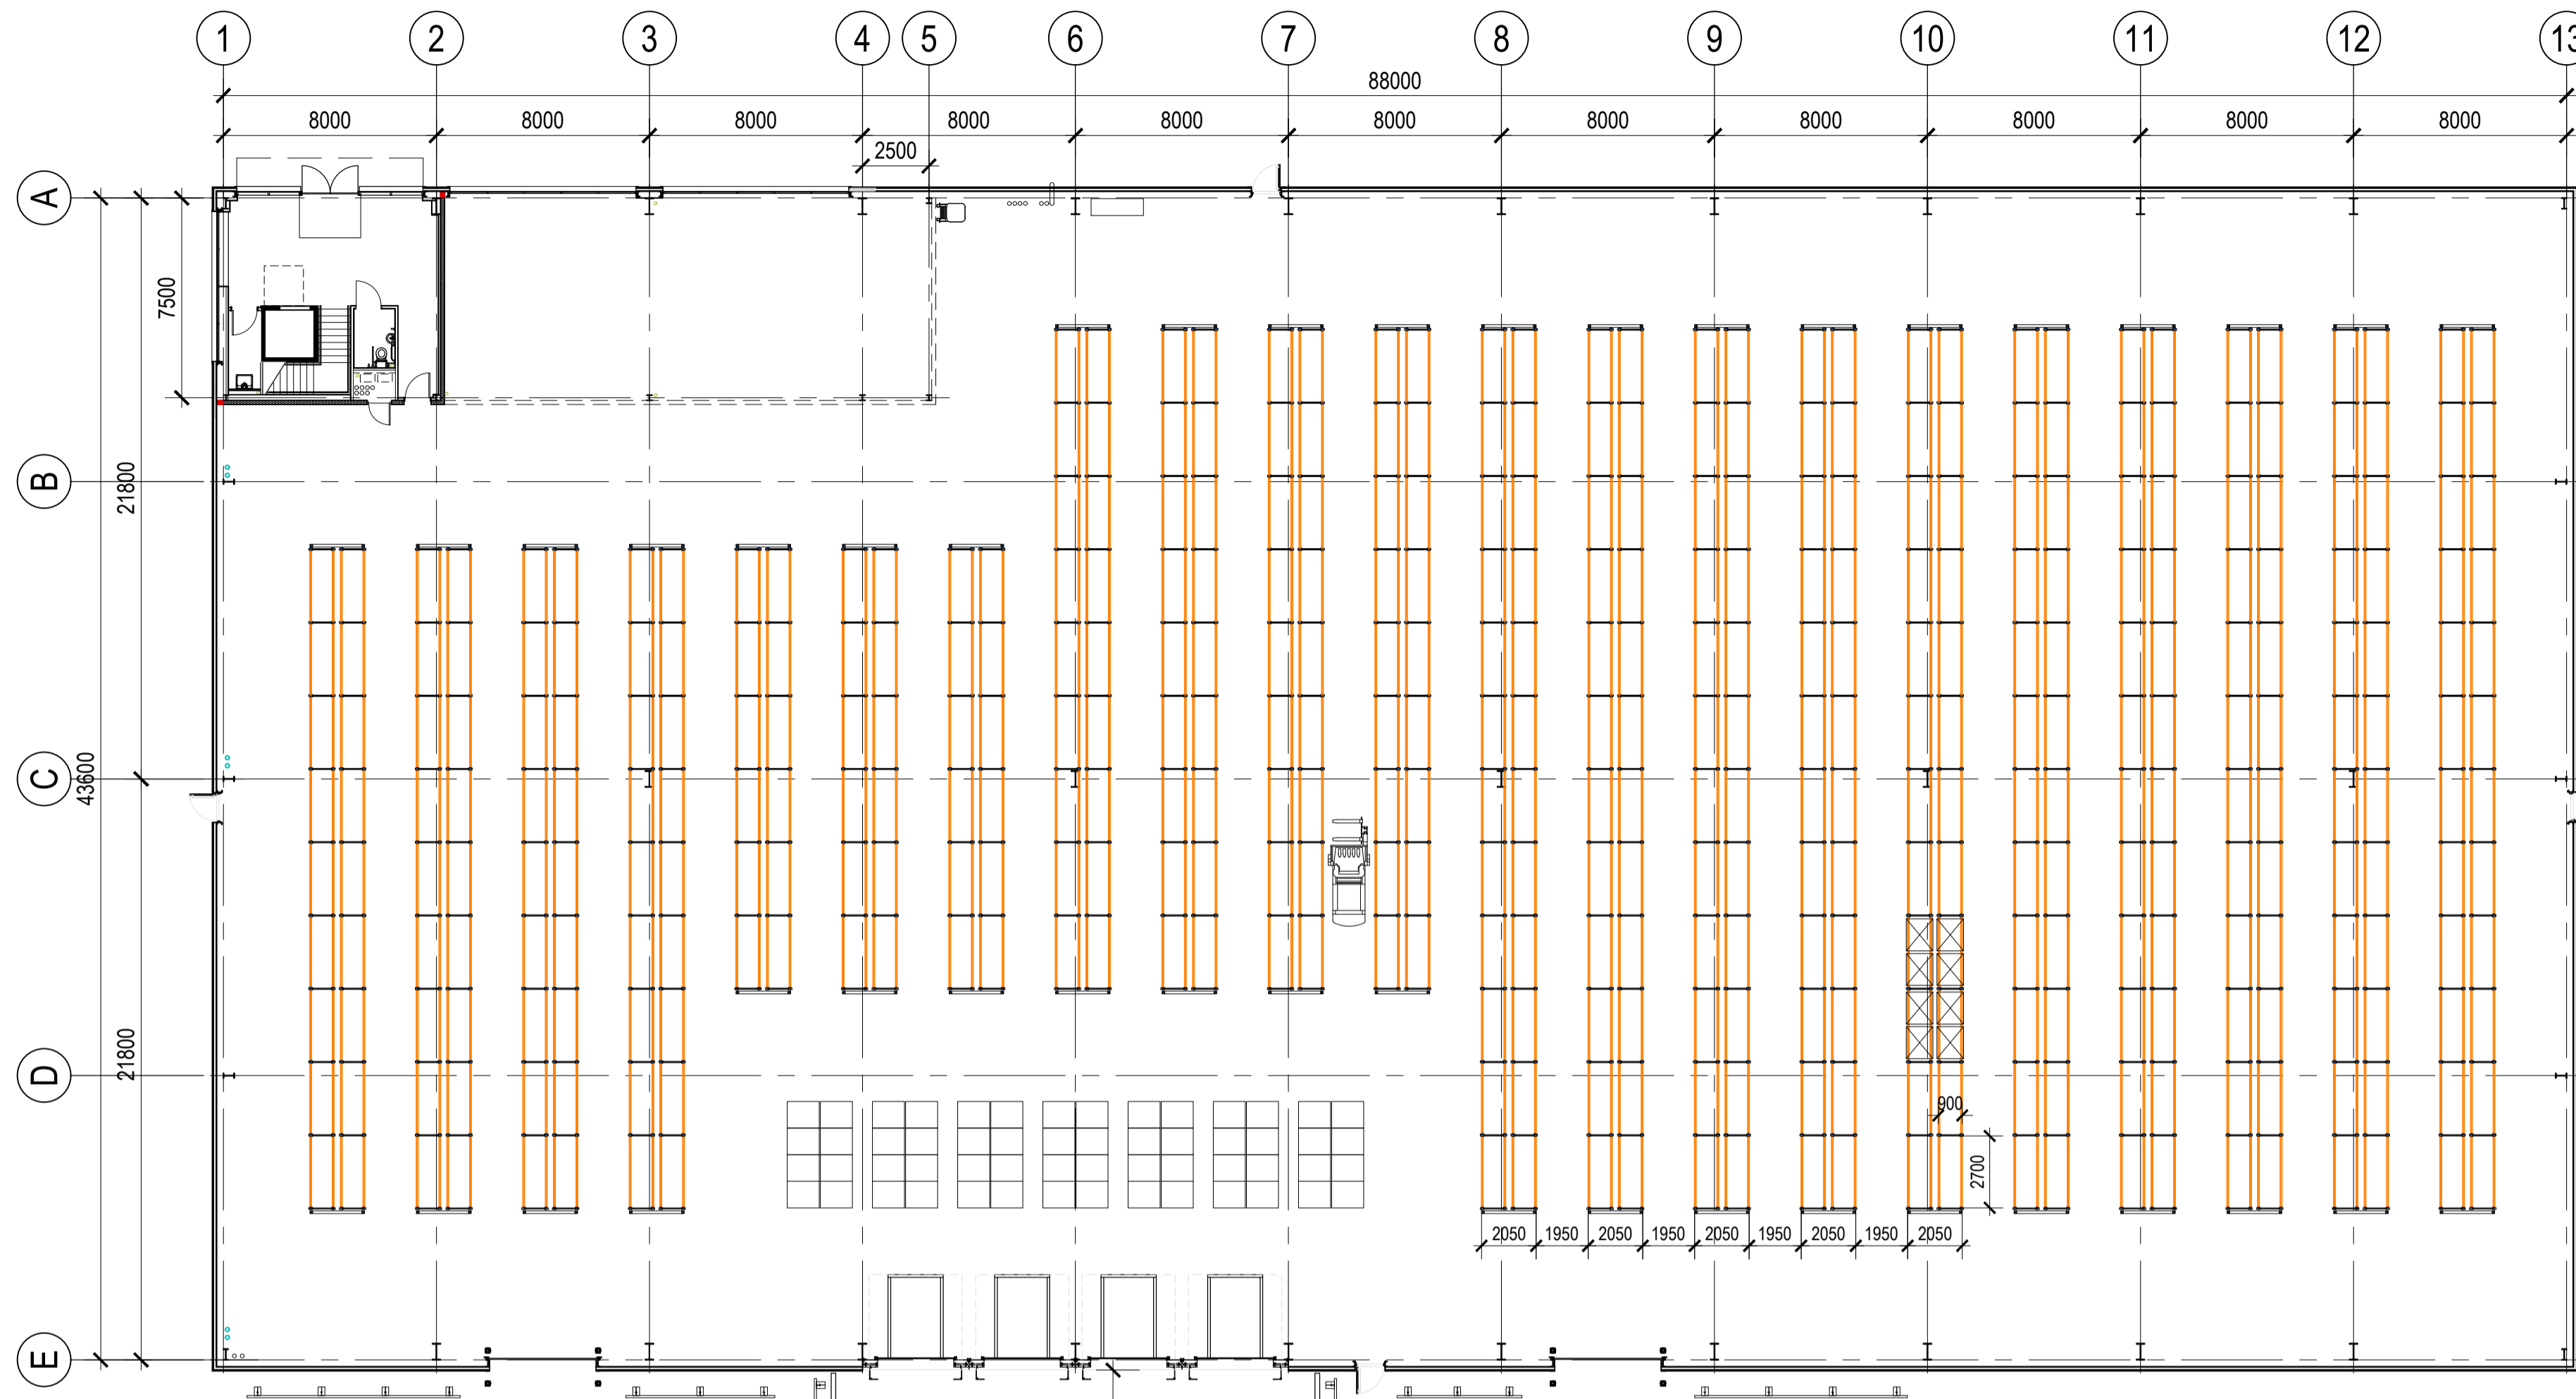


**UNIT 1B
GROUND FLOOR PLAN
GENERIC VNA RACKING**

GIA
 Warehouse 3,771 sqm
 Office 252 sqm
 Total 4,023 sqm - 43,302 sqft

Haunch Height - 10m
 Pallet size 1200x1000x1500mm high
 Pallet Stacking - 6 pallets high (Reduced height (1m) pallets at valley beams)
 First Layer total - 840 pallets
 Total pallets - 5,040 pallets

Subject to Fire Engineering Design / Fire Strategy

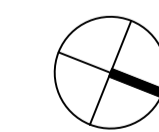

0 5m 10m SCALE 1:200

P02: General update. 20.04.19 ki
 P01: First issue. 17.04.19 ki
 Rev Date/Checked

The Old Rectory Rectory Lane Milton Malzor
 NORTHAMPTON NN7 3AQ
 t: +44 (0)1604 858916 f: +44 (0)1604 859123
 www.peter-haddon.com



pHp architects

**BASFORD WEST COMMERCIAL PARK - PLOT 1
PEEL LOGISTICS PROPERTY
CREWE**

PRELIMINARY

Issue Purpose: _____
 Drawn by: KI Checked by: RM
 Scale @ A1: 1:200 Date: APRIL 2019

GA PLANS - UNIT 1B - GENERIC VNA RACKING

CAD ref: 3785-01 Dwg no.: 3785-01-116 Rev: P02

Copyright reserved. Dimensions to be checked on site. Discrepancies to be reported before proceeding